

TOOTMINE.

Viking Window AS
Mäo, Järvamaa 72751 tlf.372 38 48 900

SW17 INWARD OPENING PROFILE DOOR THRESHOLD

JOONISE NR:

SW17U.1.S1

MÕÖT: 1:1

KINNITATUD:


VJ

KUUPÄEV: 04.05.18 VJ

REVISION A:

REVISION B:

REVISION C:

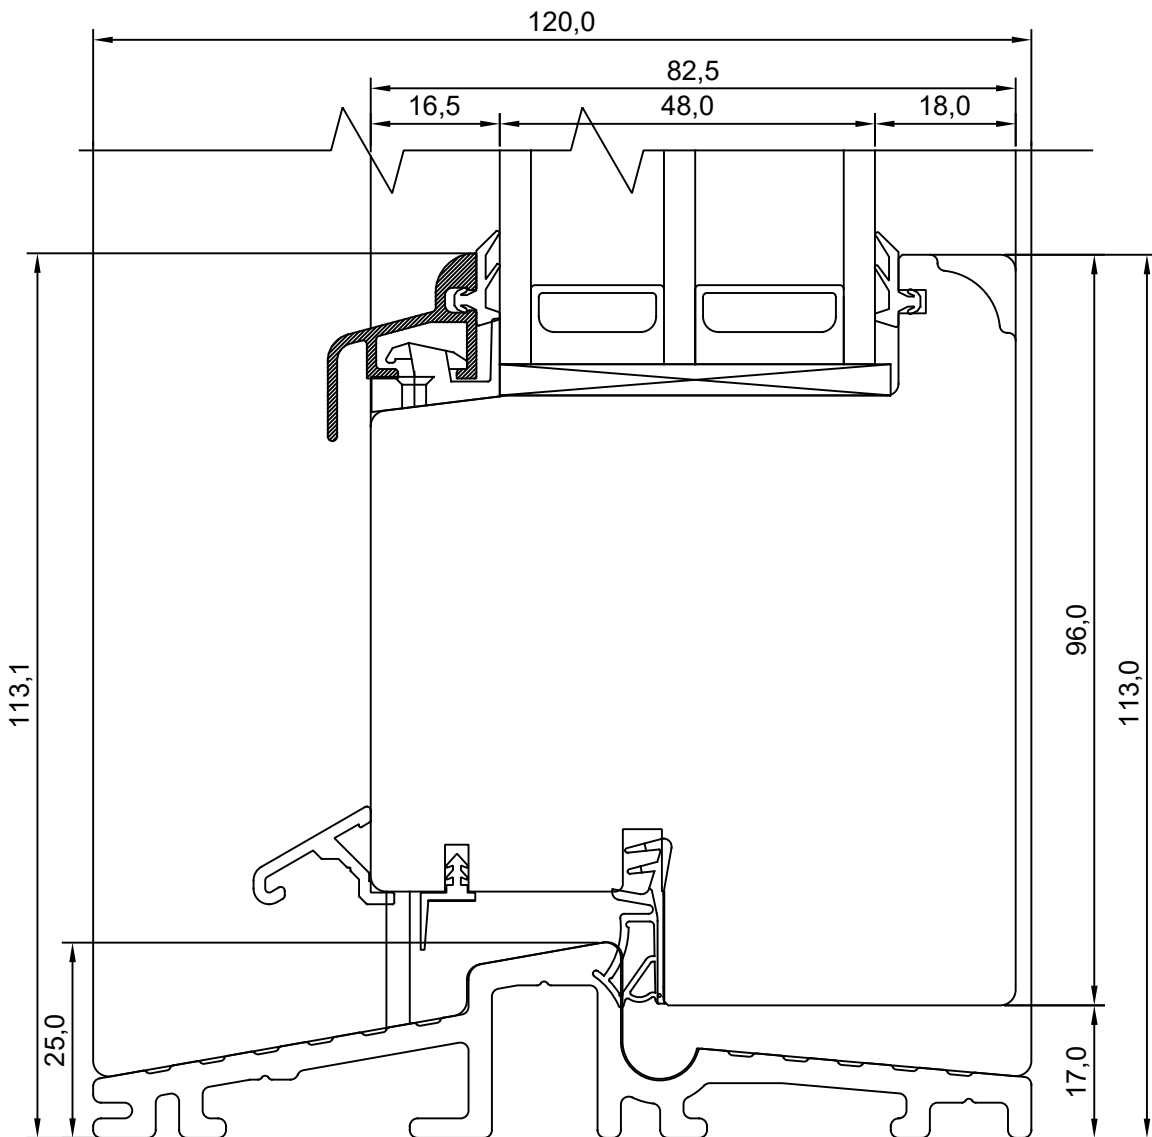

TOOTMINE.

Viking Window AS
Mäo, Järvamaa 72751 tlf.372 38 48 900

**SW17 INWARD OPENING PROFILE DOOR
JAMB – WITH MACO HARDWARE GROOVES**

JOONISE NR:


SW17U.1.S2

MÕÖT: 1:1

KINNITATUD:

VJ

KUUPÄEV:	04.05.18	VJ
REVISION A:	05.10.18	VJ
REVISION B:		
REVISION C:		

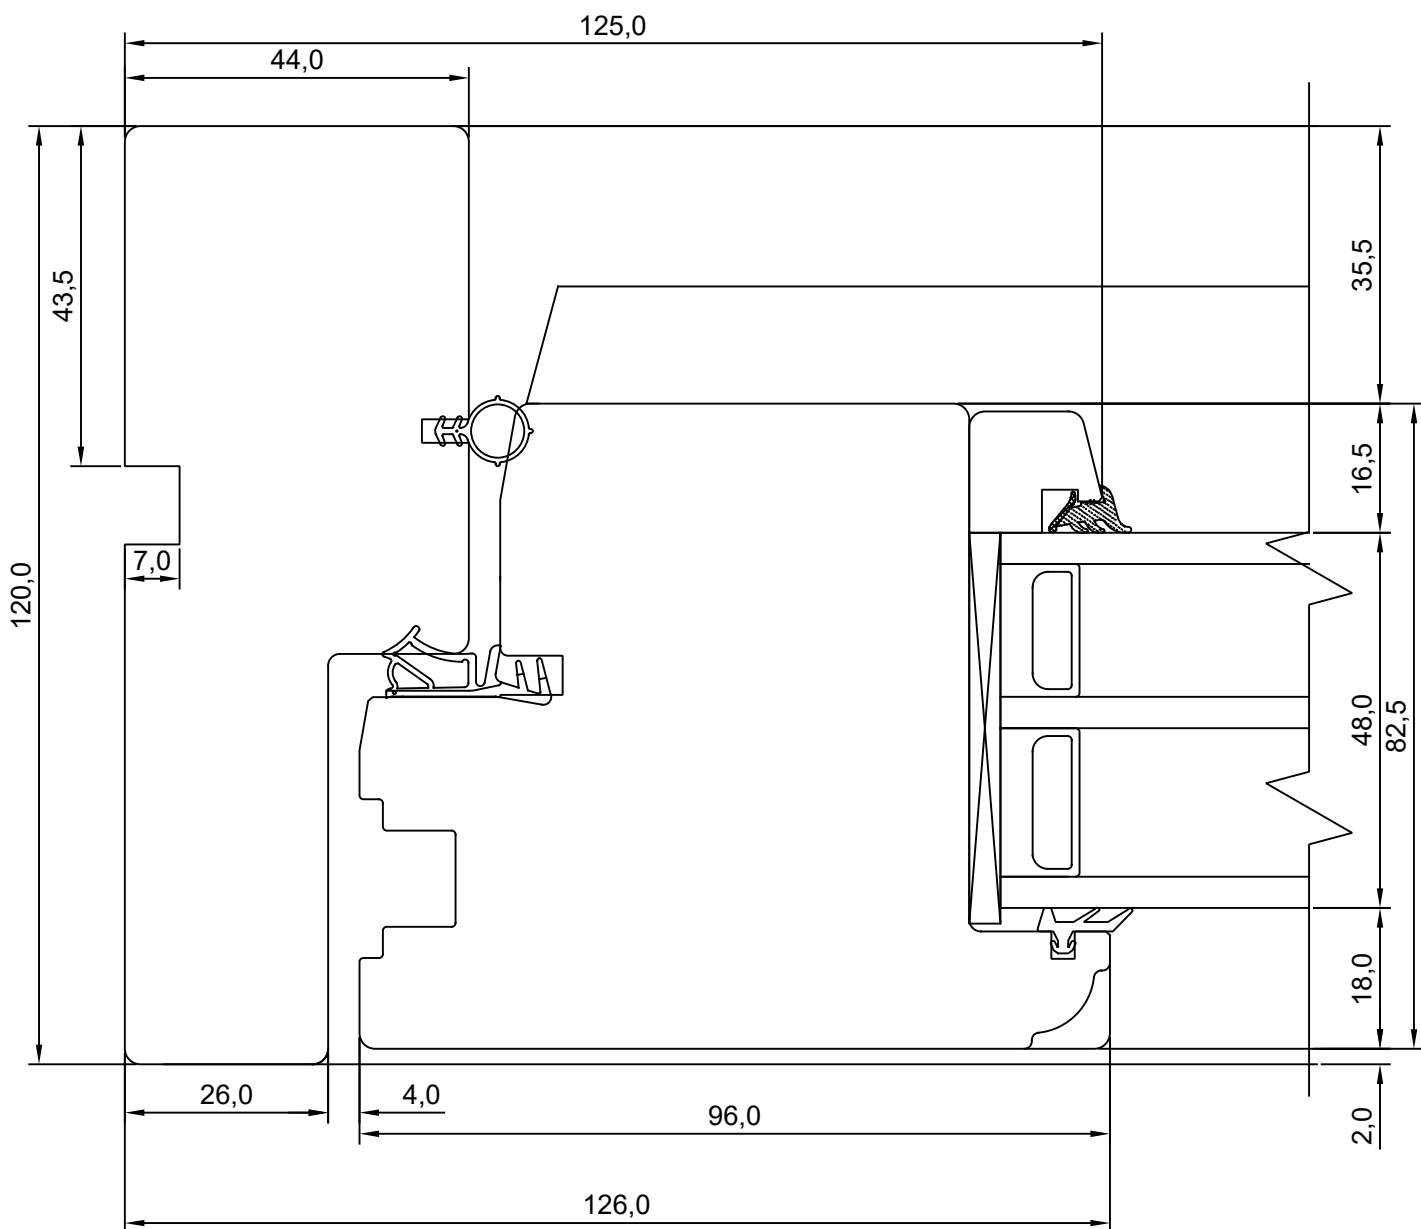

TOOTMINE.

Viking Window AS
Mäo, Järvamaa 72751 tlf.372 38 48 900

**SW17 INWARD OPENING PROFILE DOOR
JAMB – HINGES SIDE**


JOONISE NR:
SW17U.1.S3

MÕÖT: 1:1

KINNITATUD:

VJ

KUUPÄEV:	04.05.18	VJ
REVISION A:	05.10.18	VJ
REVISION B:		
REVISION C:		

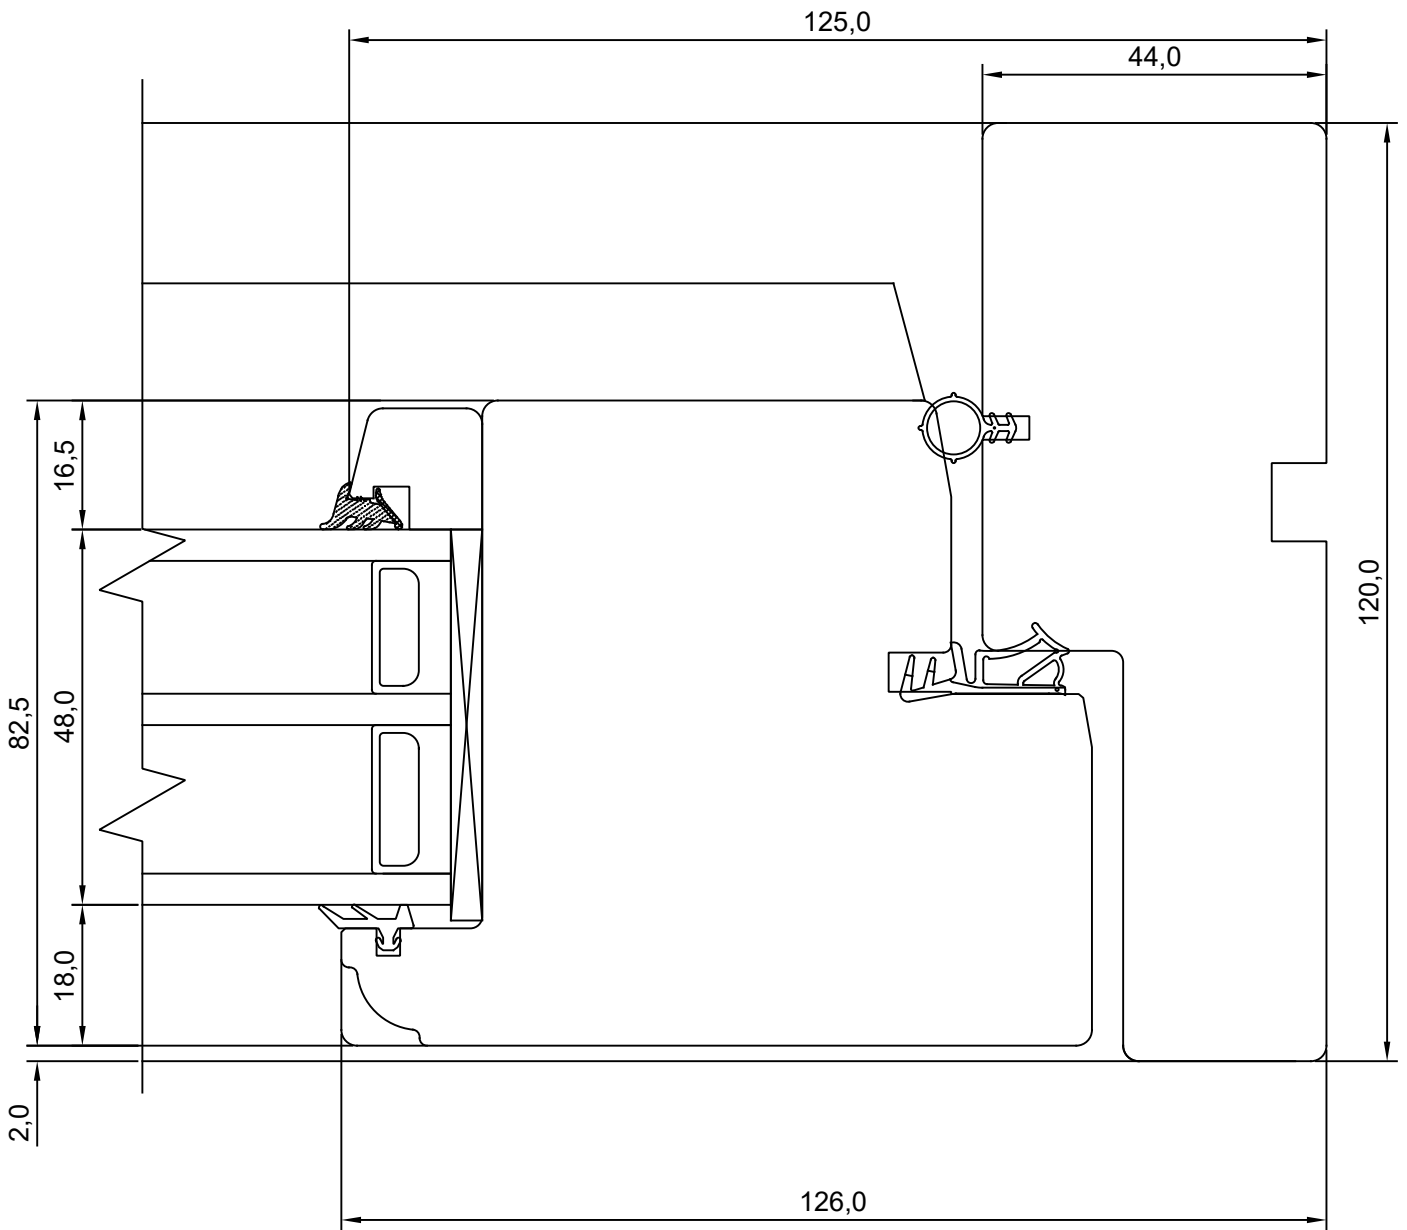

TOOTMINE.

Viking Window AS
Mäo, Järvamaa 72751 tlf.372 38 48 900

SW17 INWARD OPENING PROFILE DOOR HEAD

JOONISE NR:

SW17U.1.S4

MÕÖT: 1:1

KINNITATUD:


VJ

KUUPÄEV: 04.05.18 VJ


REVISION A: 05.10.18 VJ

REVISION B:

REVISION C:

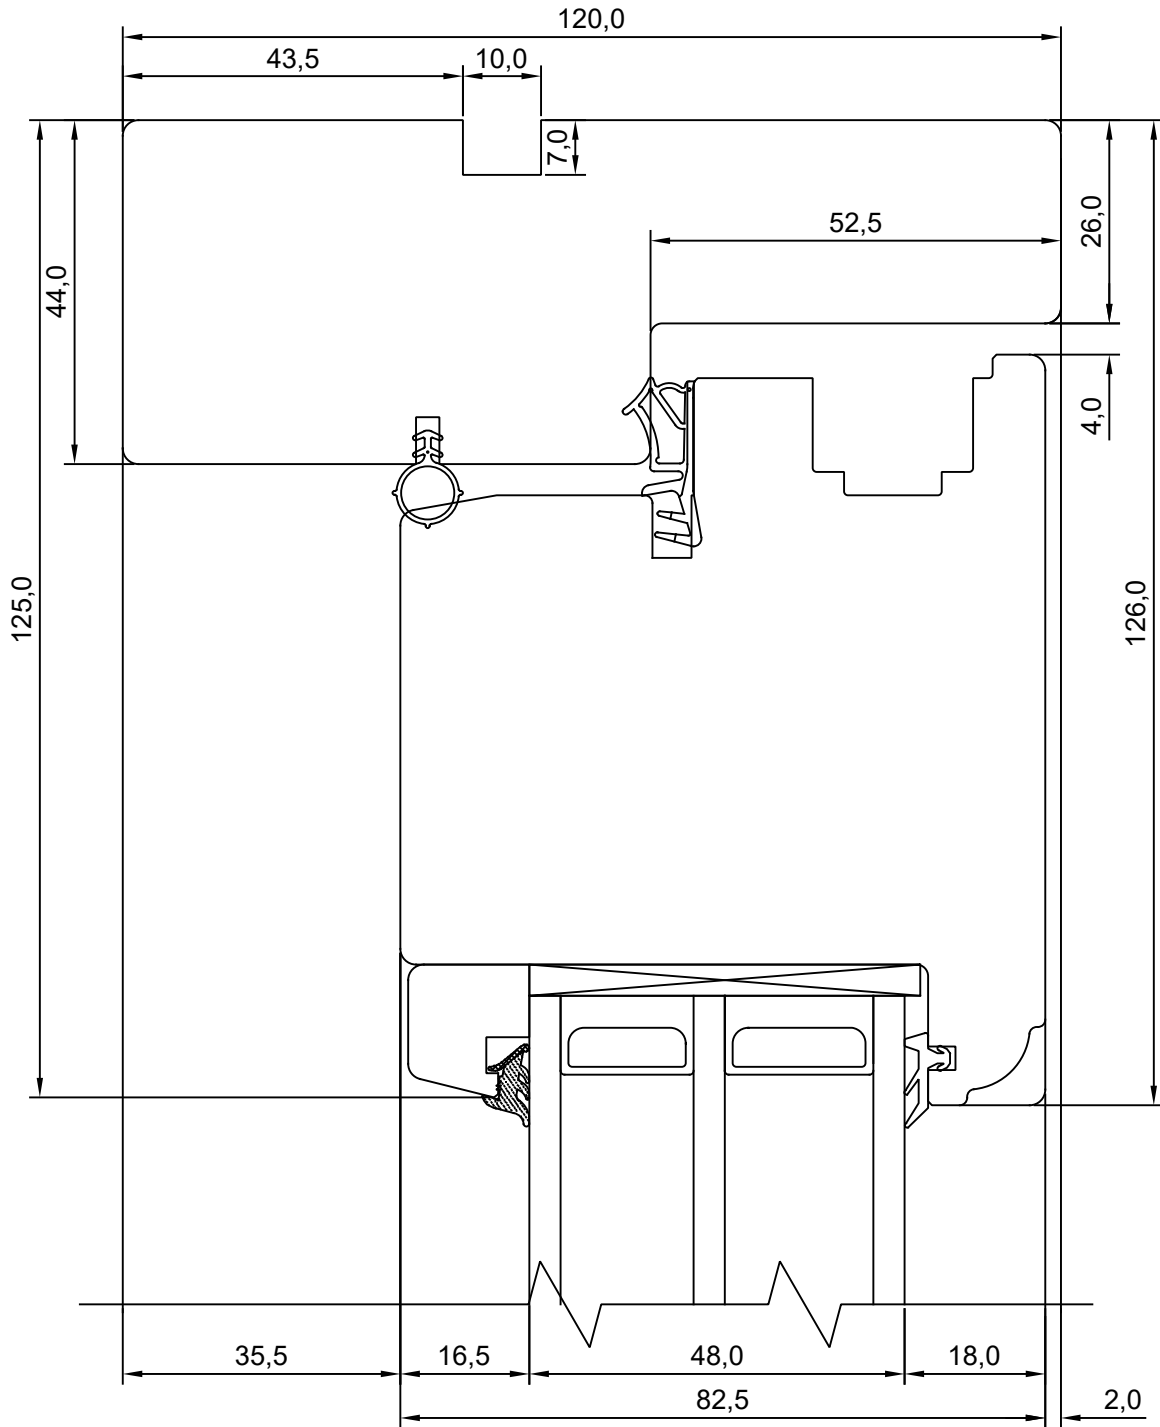

Manufacturer has the right to make improvements

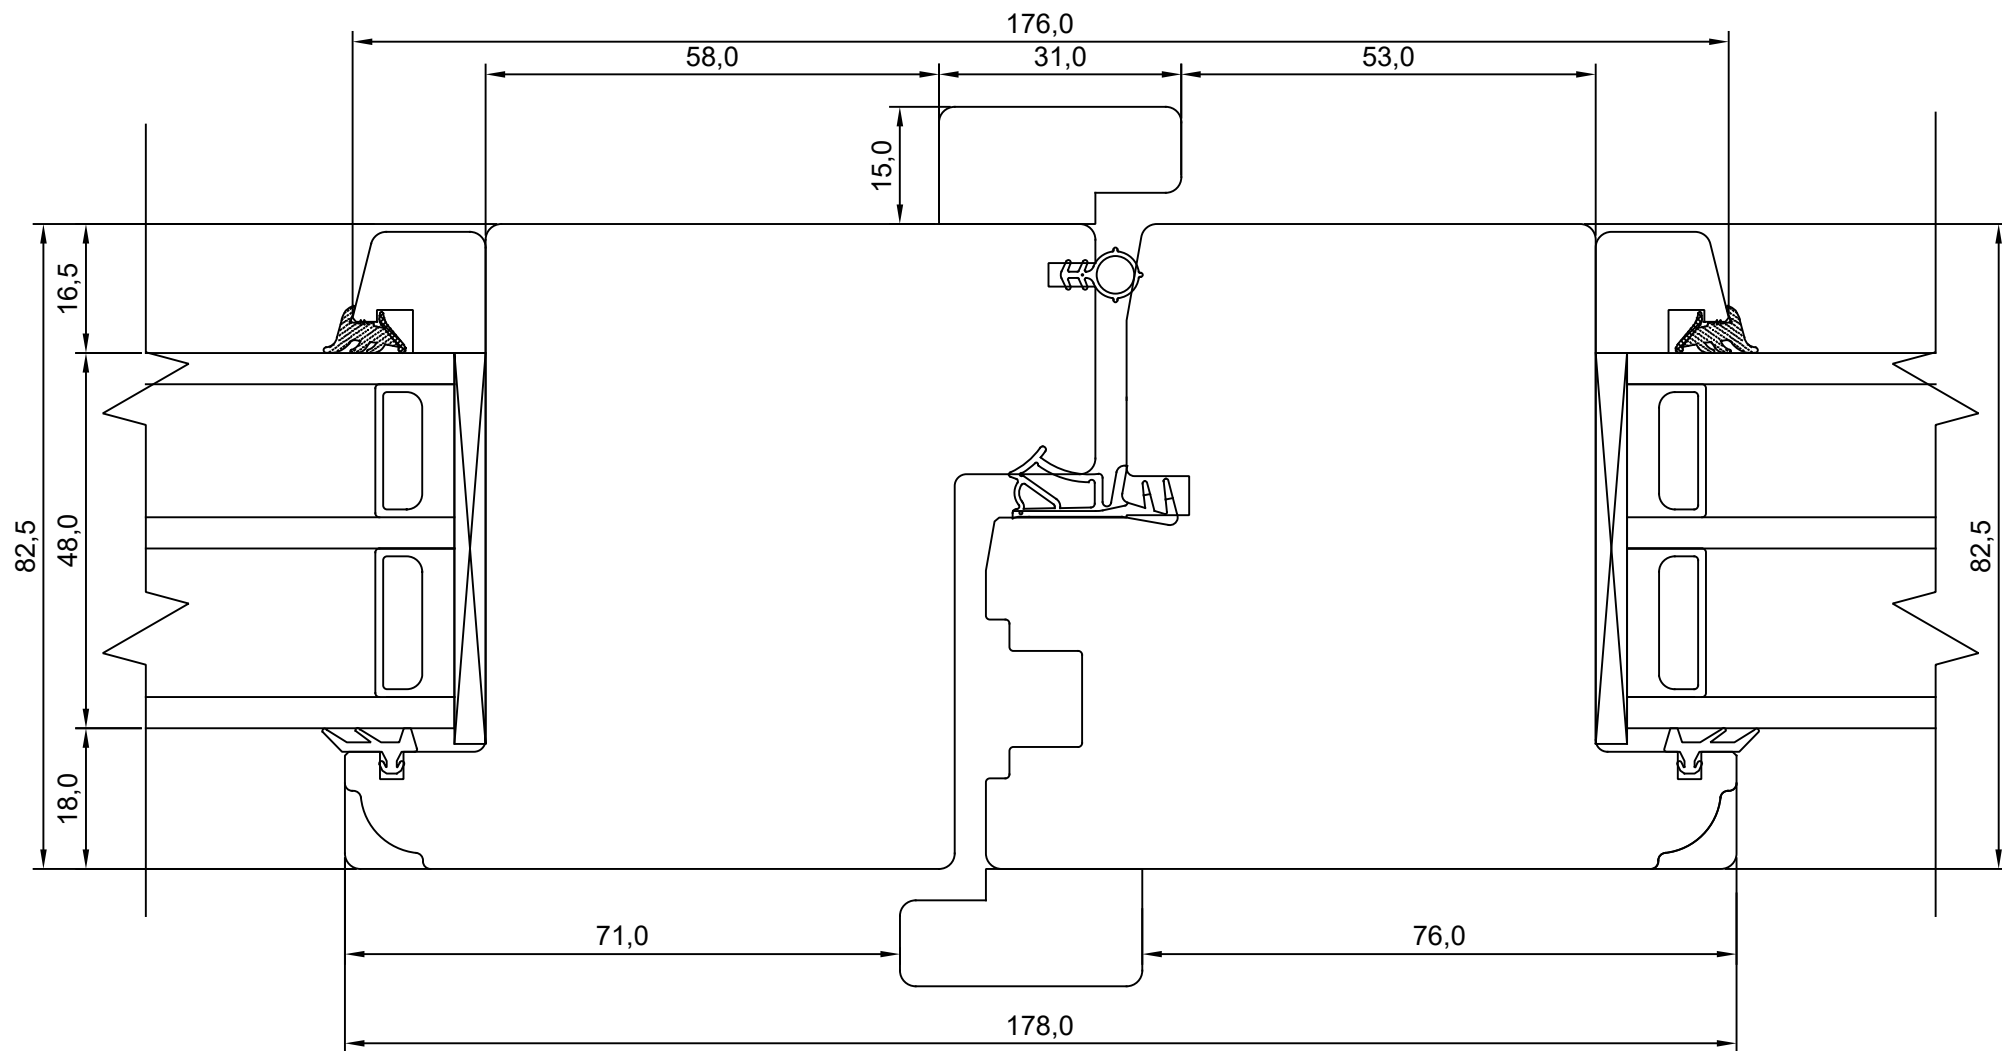

TOOTMINE.	
Viking Window AS	
Mäo, Järvamaa 72751 tlf.372 38 53 007.	
KUUPÄEV: 18.08.18	VJ.
REVISION A: 5.10.18	VJ.
REVISION B:	
REVISION C:	

SW17 INWARD OPENING PROFILE DOOR 2-LEAF DOOR – MIDDLE JUNCTION	

JONISE NR:	SW17U.1.S5
MÕÖT:	1:1
KINNITATUD:	RN.

TOOTMINE.

Viking Window AS
Mäo, Järvamaa 72751 tlf.372 38 48 900

SW17 INWARD OPENING PROFILE DOOR HEAD WITH TRNASOM & FIXED TOP LIGHT


JOONISE NR:
SW17U.1.S6

MÕÖT: 1:1


KINNITATUD:

VJ

KUUPÄEV:	04.05.18	VJ
REVISION A:	05.10.18	VJ
REVISION B:		
REVISION C:		

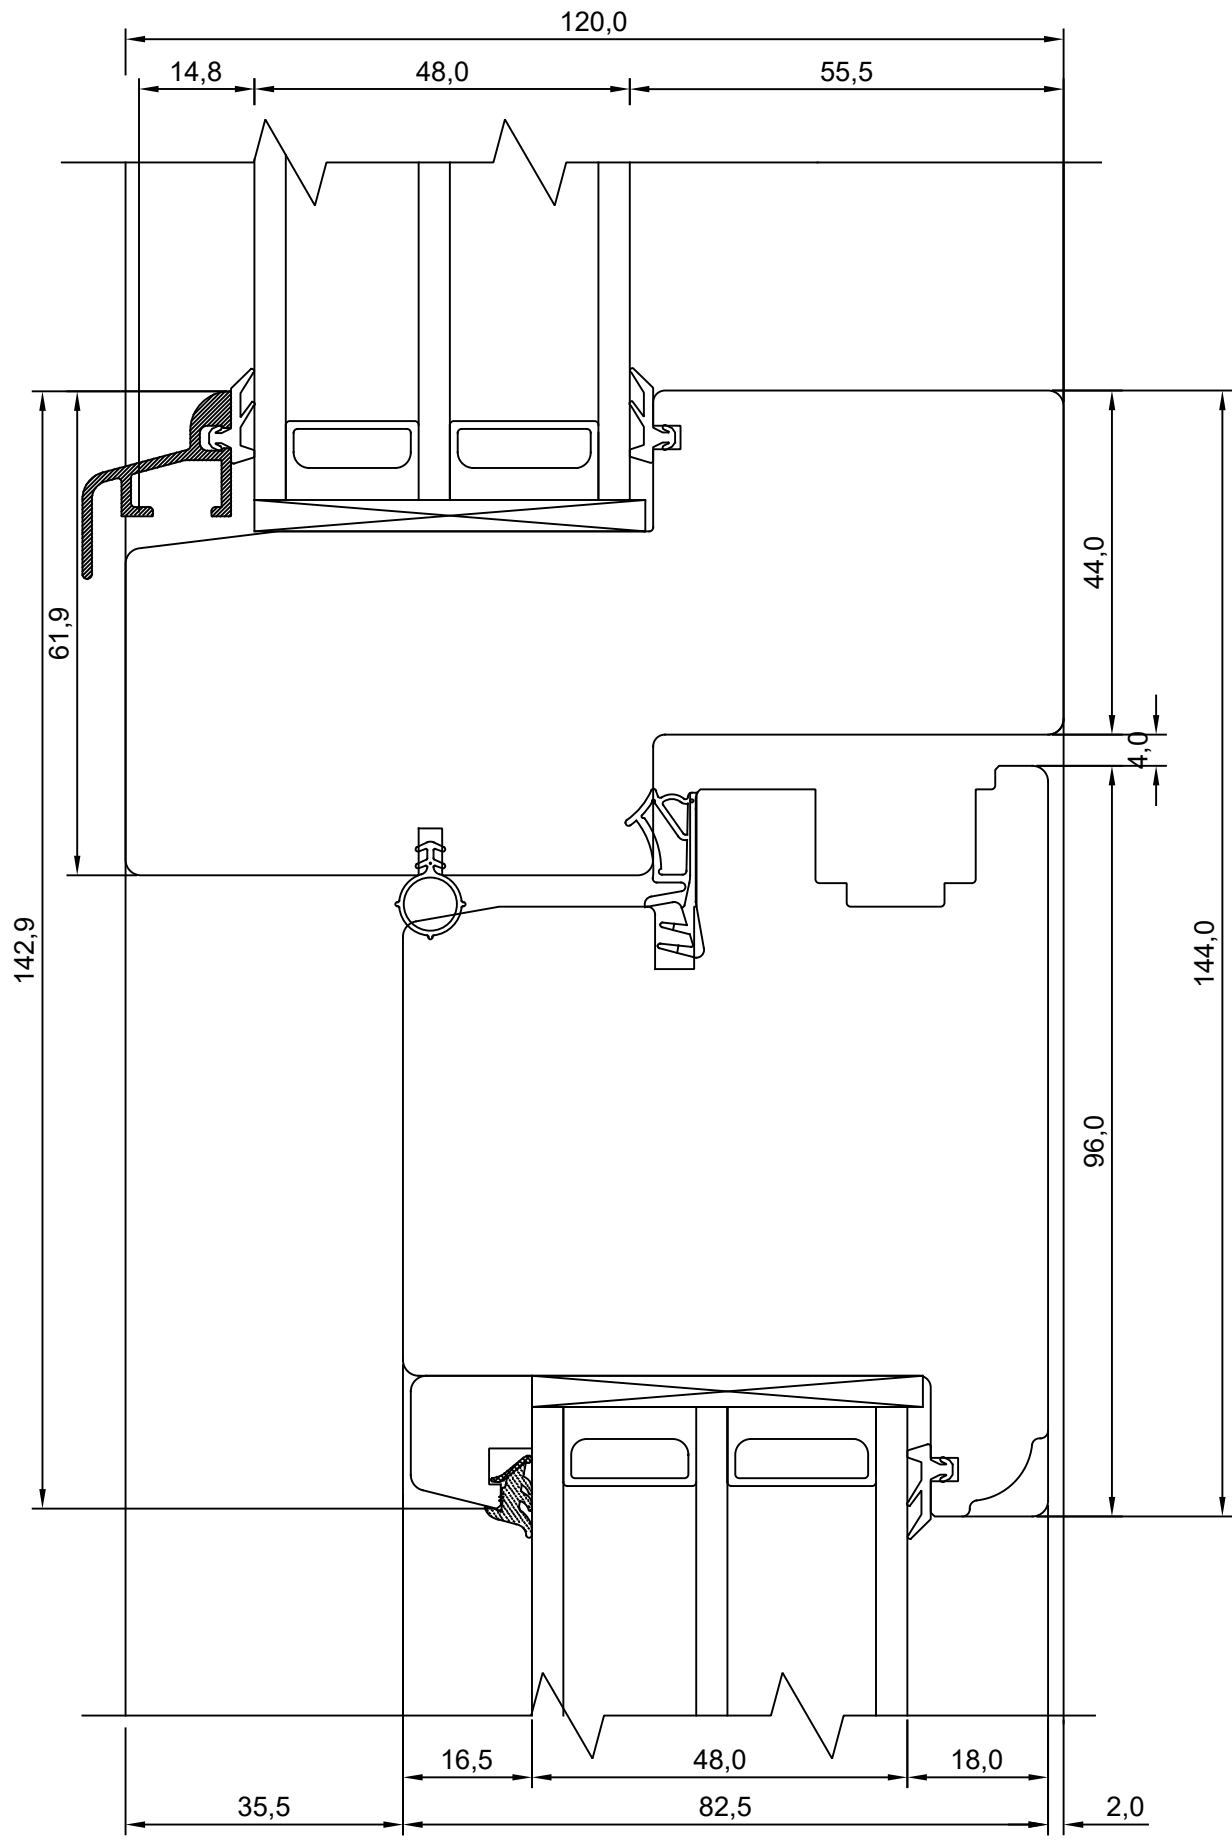

Manufacturer has the right to make improvements

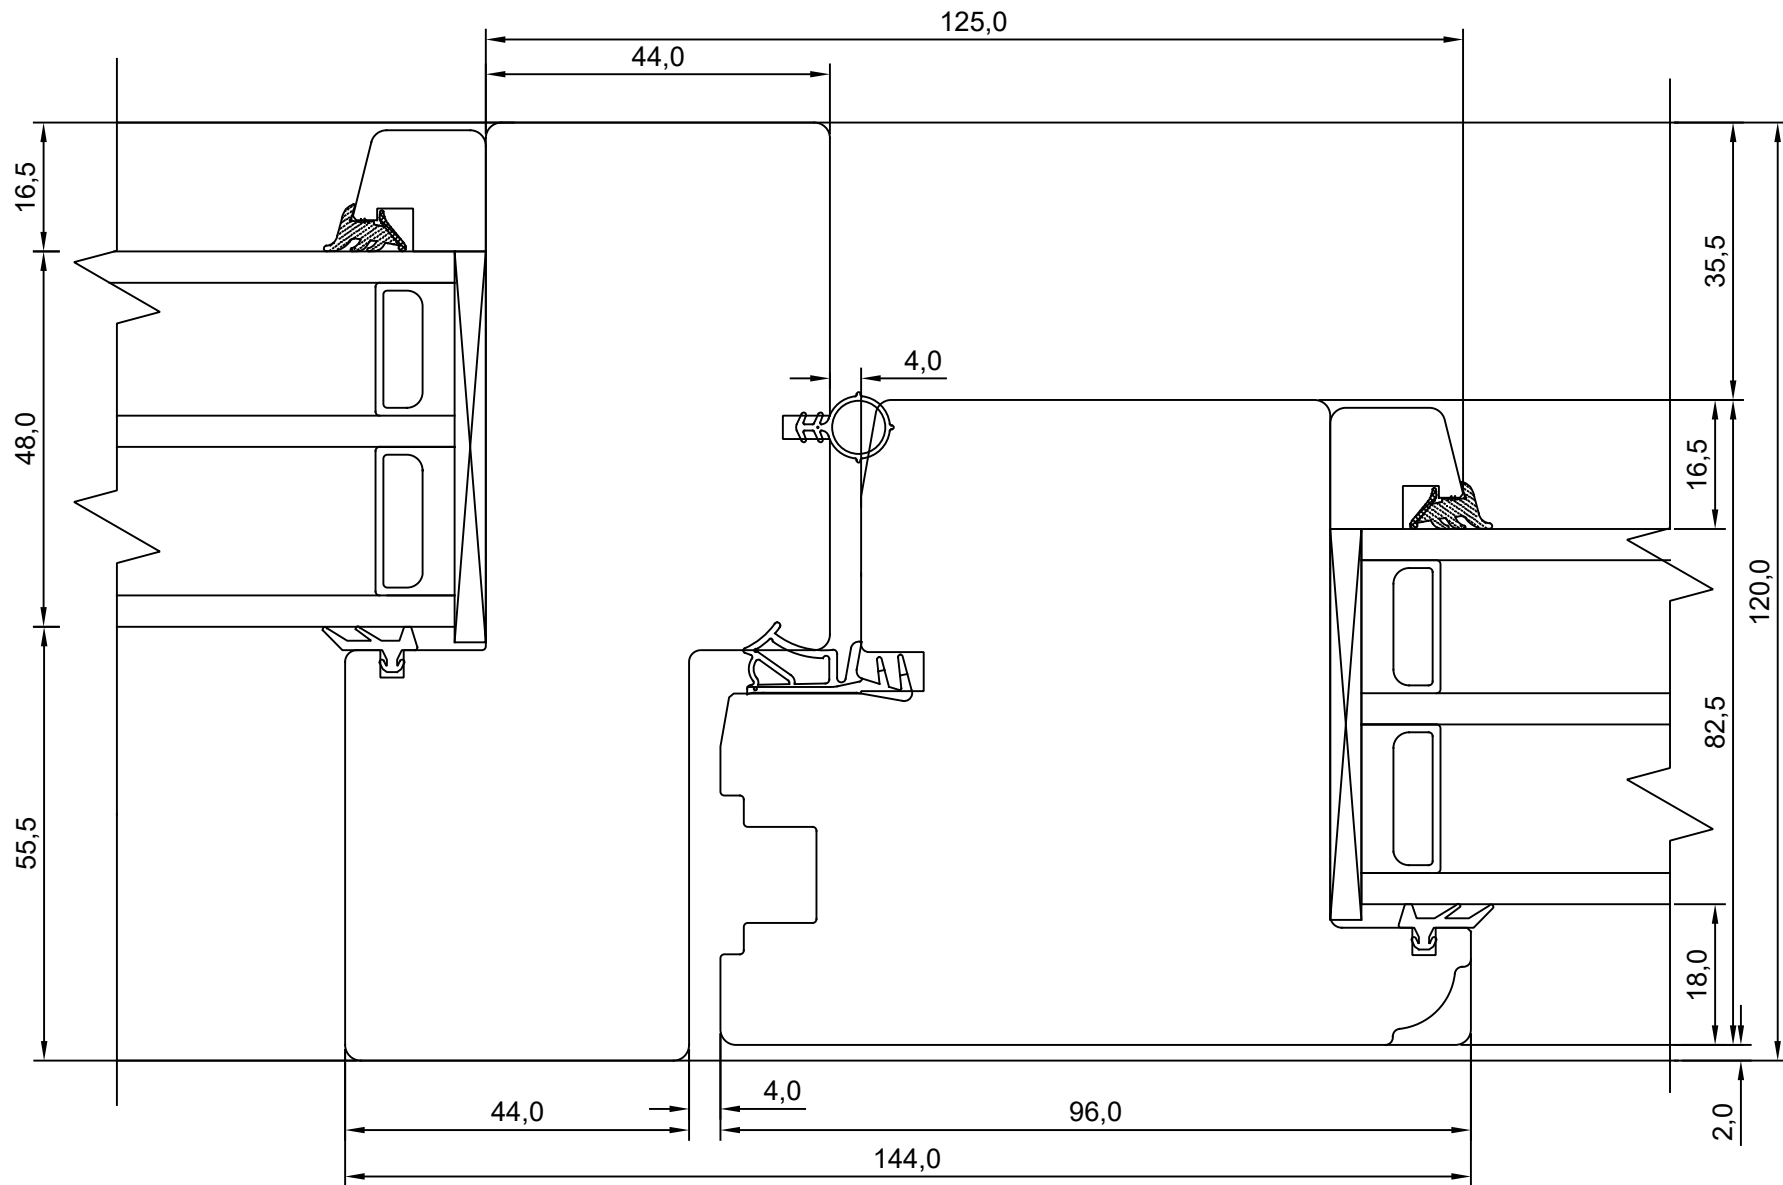

Manufacturer has the right to make improvements

TOOTMINE.		SW17 INWARD OPENING PROFILE DOOR JAMB WITH MULLION & FIXED SIDE LIGHT	JOONISE NR:
Viking Window AS Mäo, Järvamaa 72751 tlf.372 38 53 007.			SW17U.1.S7
KUUPÄEV:	04.05.18	VJ.	MÕÖT: 1:1
REVISION A:	05.10.18	VJ	
REVISION B:			KINNITATUD:
REVISION C:			RN.

TOOTMINE.

Viking Window AS
Mäo, Järvamaa 72751 tlf.372 38 48 900

SW17 INWARD OPENING PROFILE DOOR FIXED LIGHT THRESHOLD

JOONISE NR:

SW17U.1.S8

MÕÖT: 1:1

KINNITATUD:

VJ

